


Ben Snow June 28/10 **Quad Wagon
Air System**

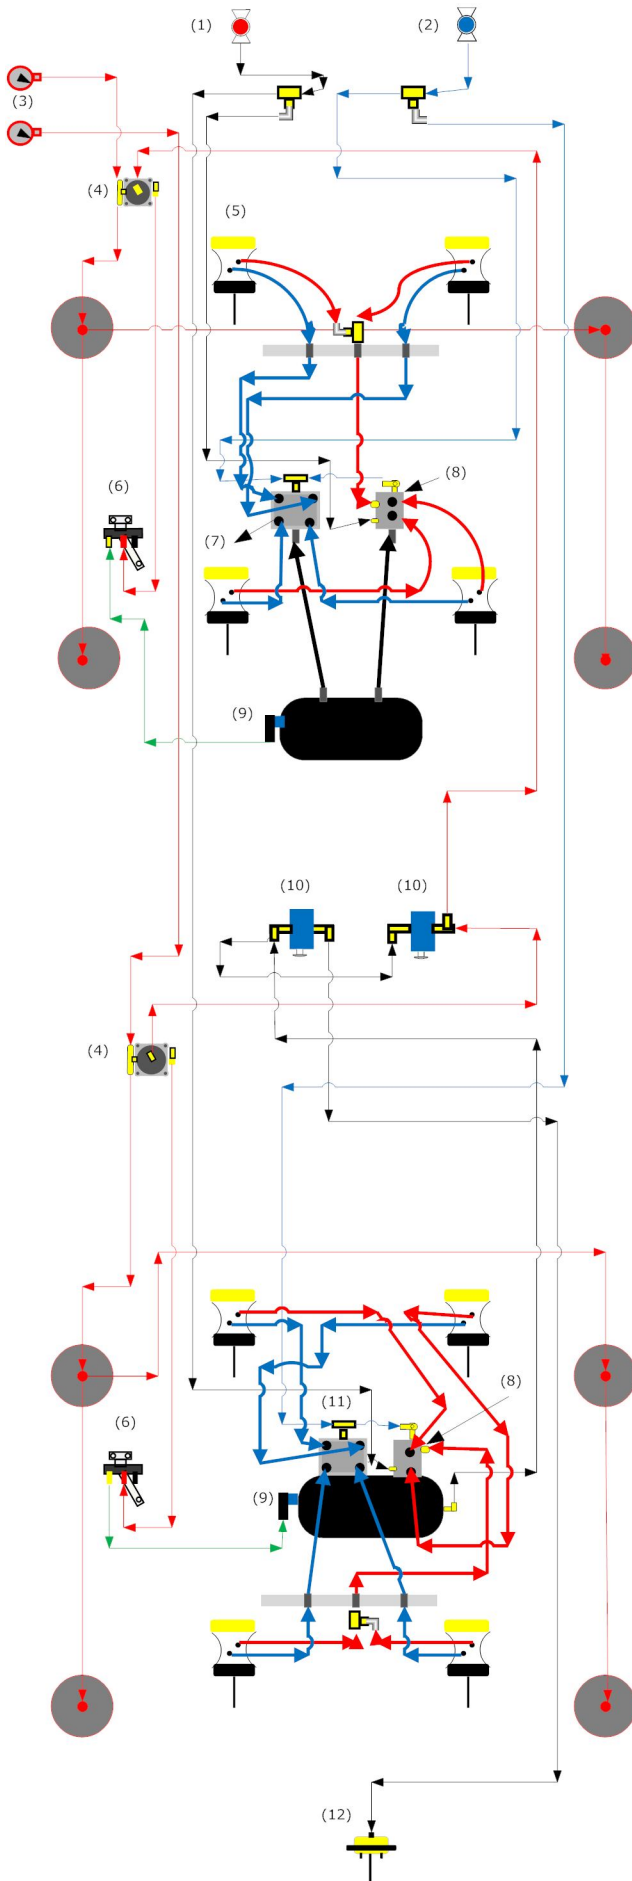

- (1) 100110451E Red Gladhand
- (2) 100110452S Blue Gladhand
- (3) 460 Gauge 100
- (4) 22690554615 (3 Way Pilot Valve
- (5) 30308009 Brake Chamber
- (6) 22690054007 Leveling Valve
- (7) 1034721950330 ECU Relay Valve
- (8) 100110800 Spring Brake Valve
- (9) 226PPV906065CC Pressure Protection Valve
- (10) 100225B604CC209 Mac Valve's
- (11) 1034005001010 ABS Valve
- (12) 10030S Air Pot

Note

Green line from Pressure Protection Valve always goes to bottom port of the Leveling Valve.
Red line centre port

Red line centre port

Indicate's 1/2" synflex (Service)



Indicate's 1/2" synflex (Emergency)



All other lines 3/8" synflex

1/2" Rubber hoses from air chambers